



EAST ELEVATION

80.00m Datum Line

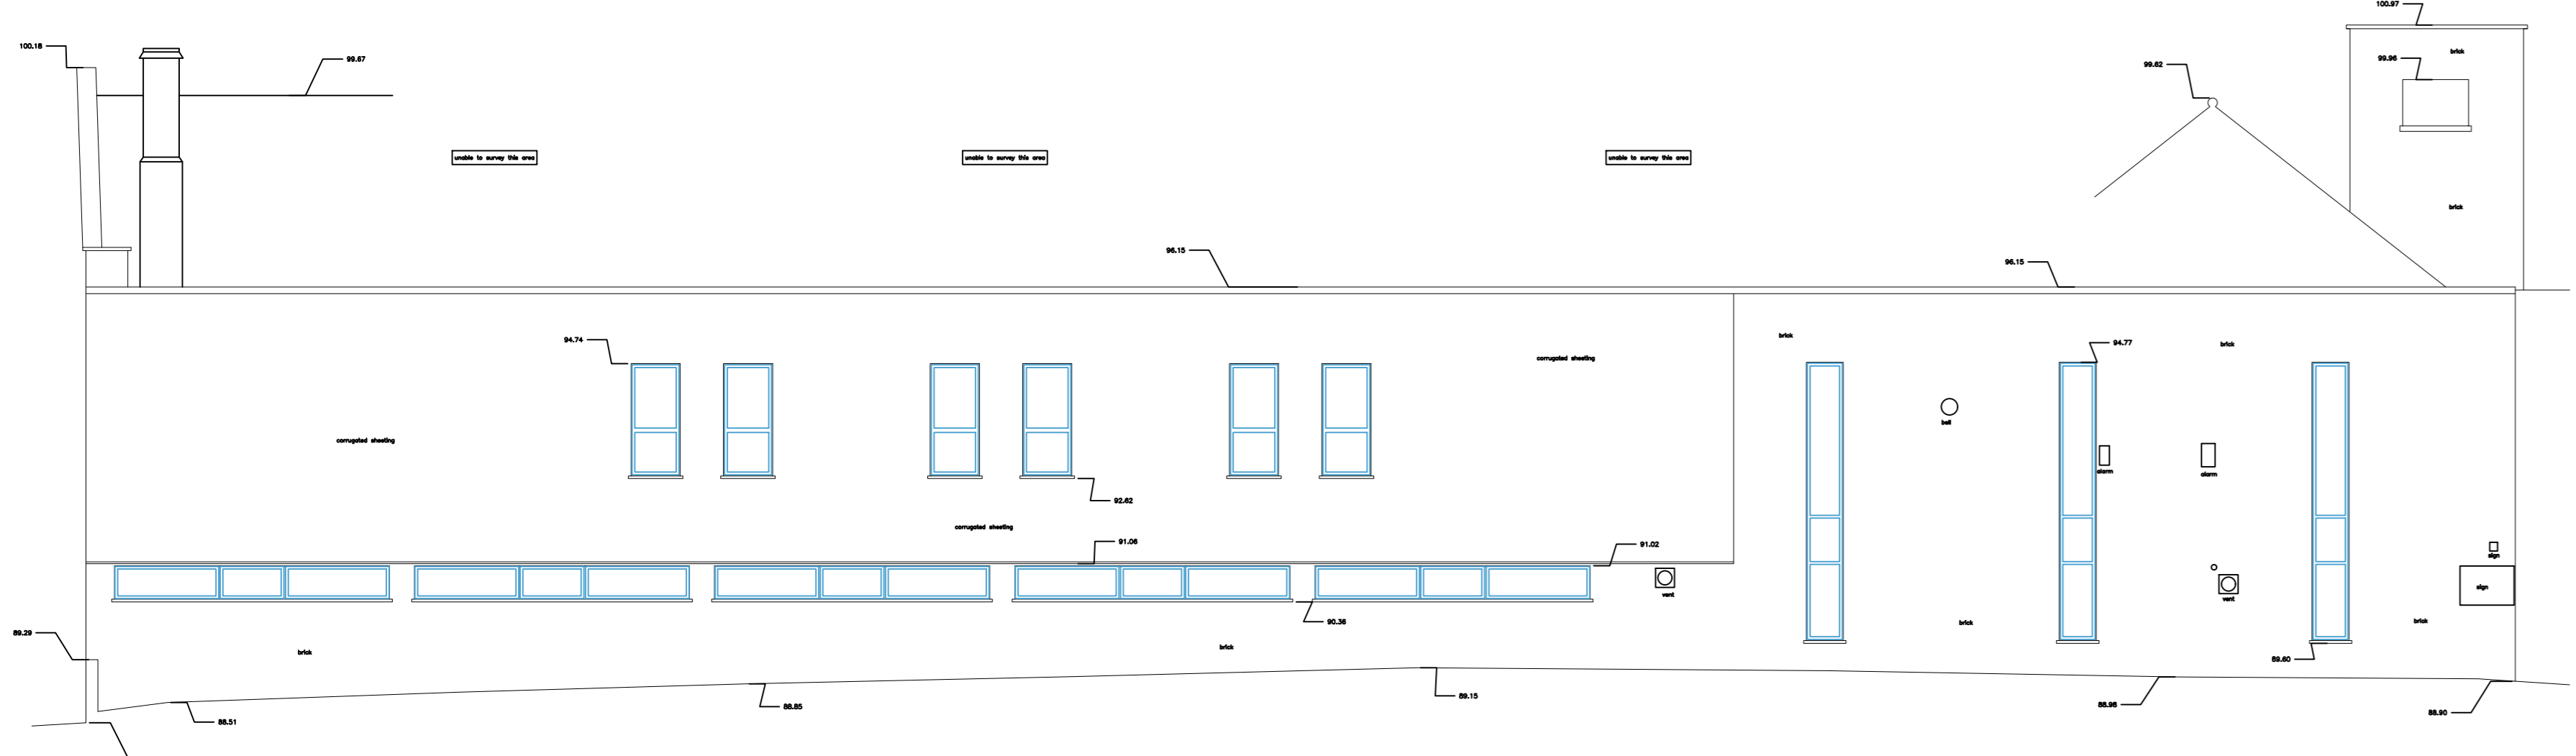


SOUTH ELEVATION

80.00m Datum Line

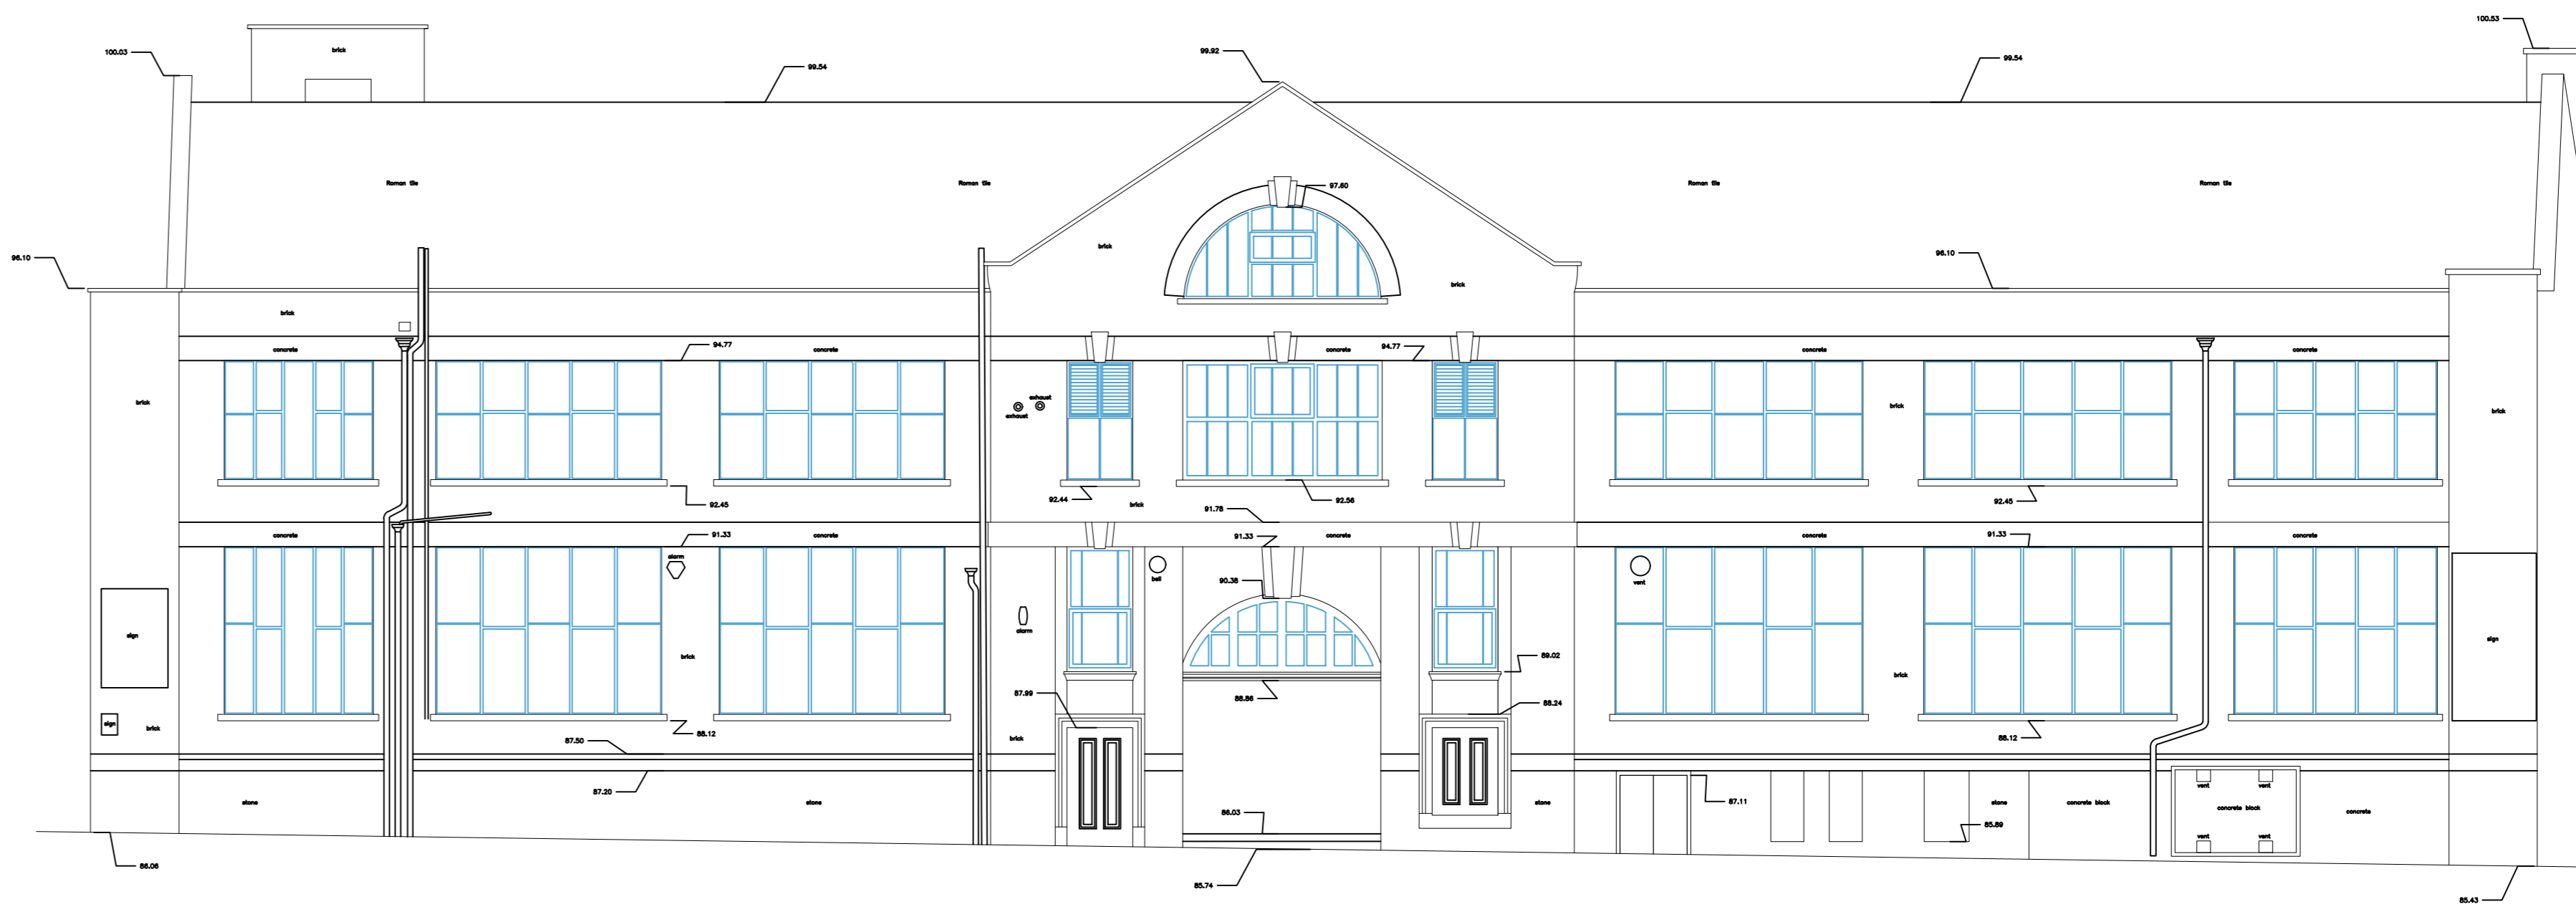


NORTH ELEVATION

80.00m Datum Line

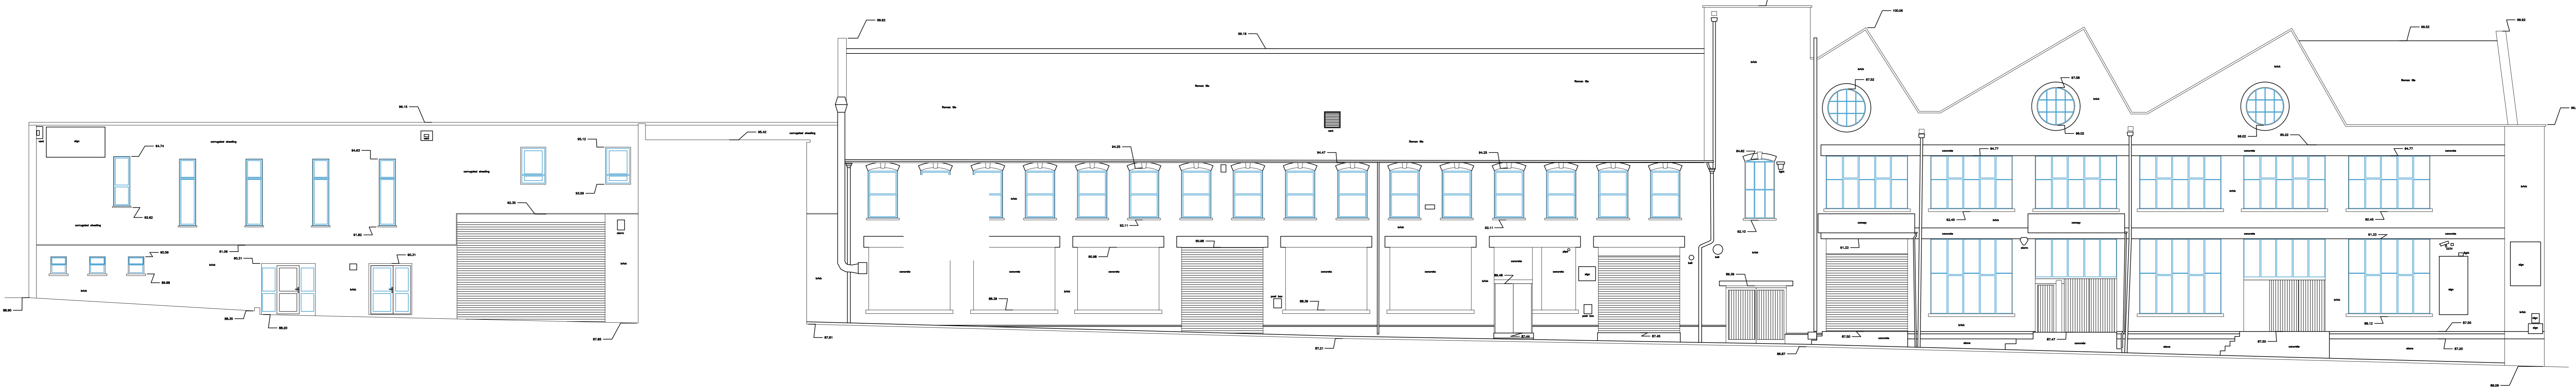

WEST ELEVATION

80.00m Datum Line

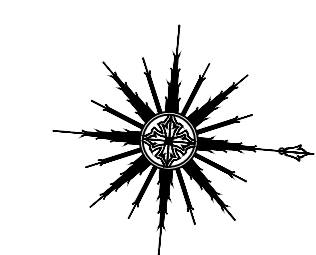

Notes:
 1. The drawings have been prepared and drawn using AutoCAD.
 2. The drawings are for information only and are not to be used for construction.
 3. The drawings are the property of the client and should be returned to the client.
 4. The drawings are not to be used for any other purpose without the written consent of the client.
 5. The drawings are not to be used for any other purpose without the written consent of the client.

Rev.	Description	Issue Date

The copyright in the drawings is retained by Pinpoint Mapping Ltd.
 All rights reserved. No liability is accepted for copying or distribution beyond
 the intended scope of professional practice.
 All drawings and related documents should be kept secure.

PINPOINT
 Mapping

Line 2 The Car Shed
 Medical Centre
 West, South Gloucestershire

Title: ELEVATIONS
 Client: CLIENT
 Scale: 1:100@A2
 Drawn By: NW
 Drawing No: DRAWINGNO